


VISHWAMANAVA VIDYANIKETANA, P1, E & F BLOCK, RAMAKRISHNA NAGAR (DATTAGALLI LAYOUT), MYSORE-57002

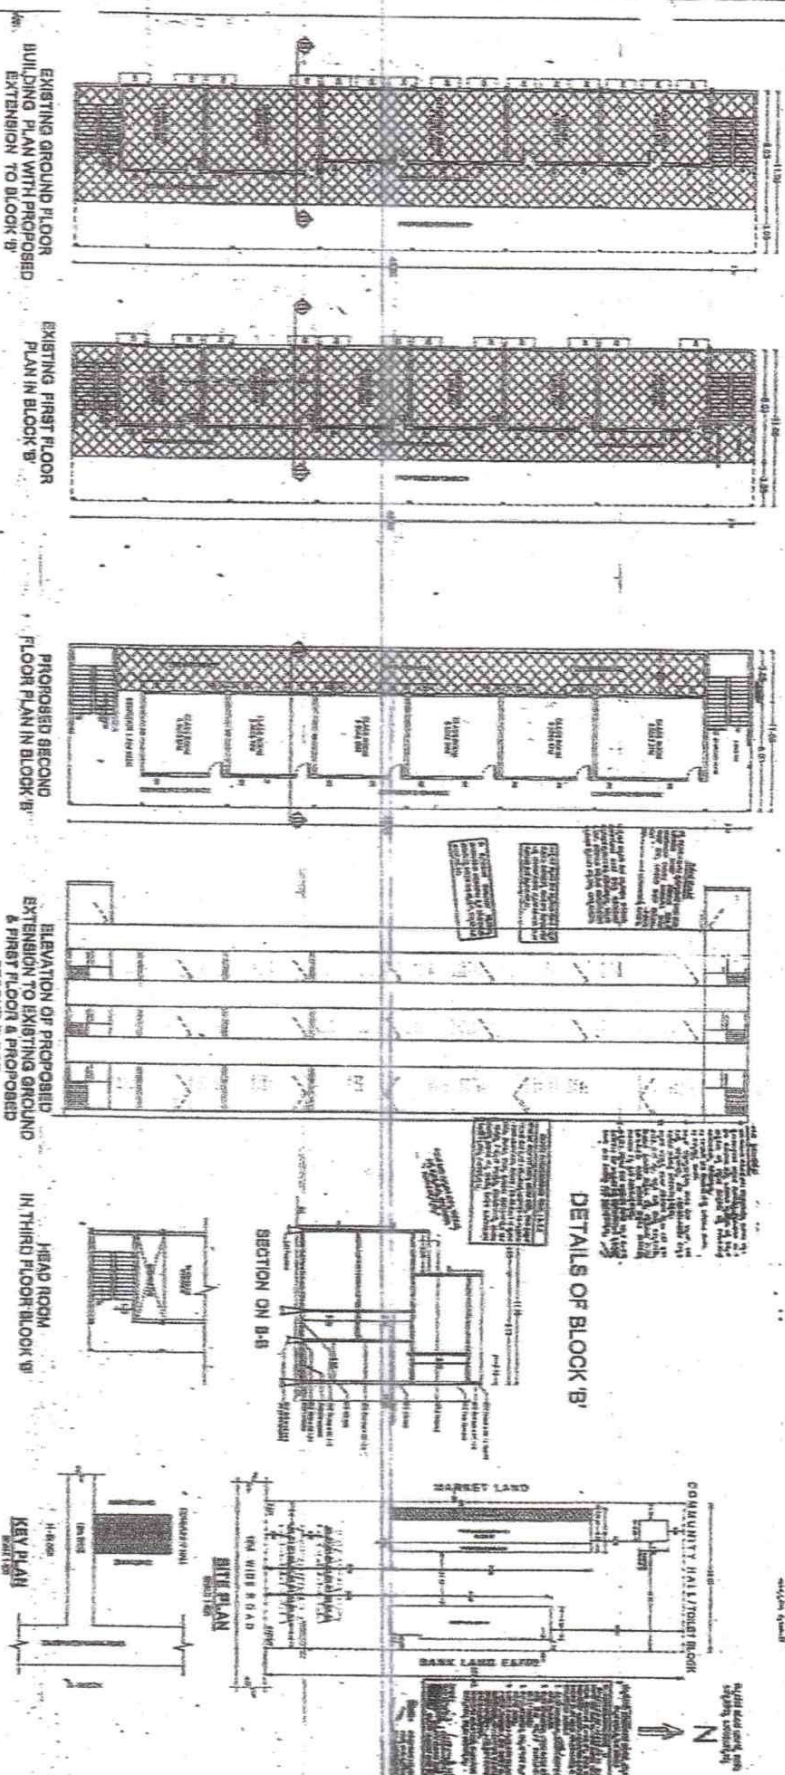

PROPOSED ADDITION OF SECOND FLOOR ON EXISTING GROUND & FIRST FLOOR IN 'B' BLOCK.

HEAD MISTRESS
 Vishwamanava Vidyanikethana
 Ramakrishnaganara, Mysore-22

